


1
A4 4
RIGHT SIDE ELEVATION
SCALE 1:100 METERS

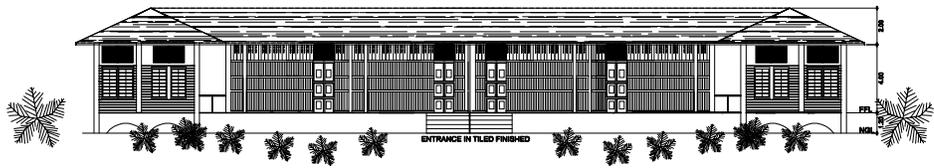

1
A4 4
FRONT ELEVATION
SCALE 1:100 METERS

NOTES:

DEMOLITION & REPLACEMENT	FINISHING WORKS
1. DEMOLISHING & REPLACEMENT OF DETERIORATED WOODEN FLOORING 2. REMOVAL & REPLACEMENT OF CEILING MATERIALS 3. REMOVAL & REPLACEMENT OF WALLING MATERIALS 4. REMOVAL & REPLACEMENT OF ROOFING MATERIALS DOORS & WINDOWS(COMPLETION) 1. INSTALLATION OF NEW WOODEN DOORS 2. REFURBISH EXISTING DOORS & JAMBS 3. REHABILITATE WOODEN FRAME WINDOW CASING 4. INSTALLATION OF NEW DOOR LOCKSET & HARDWARE 5. INSTALLATION OF NEW CAPIZ WINDOWS	1. REPAINTING OF INTERIOR & EXTERIOR WOODEN WALL WITH SEMI-GLOSS PAINT WITH FLAT PAINT 2. REPAINTING OF CEILING & CORNICE 3. PAINTING OF BASEBOARD 4. VARNISHING OF WOODEN DOORS 5. REPAINTING OF WOODEN JAMBS & LOUVERS WITH QDE
	TOILETS
	1. NEW TOILETS CONSTRUCTION(COMPLETION)
	FACADE(COMPLETION)
	1. TILING WORKS AT THE ENTRANCE 2. REHABILITATION OF WOODEN FACADE AT FRONT PORTION 3. REHABILITATION OF WOODEN STAIRS AT FRONT PORTION
MOISTURE PROTECTION	
1. APPLICATION OF ANTI ANMY TREATMENT 2. APPLICATION OF EPOXY PAINT	
ROOFING WORKS	
1. REMOVAL & REPLACEMENT OF ROOFING 2. INSTALLATION OF VALLEY GUTTER.	

REPUBLIC OF THE PHILIPPINES DEPARTMENT OF EDUCATION PHYSICAL FACILITIES AND SCHOOLS ENGINEERING DIVISION DIVISION OF MISAMIS ORIENTAL A.VELEZ ST., CAGAYAN DE ORO CITY	PROJECT TITLE: DRAWING PLAN FOR THE REPAIR OF THE MODIFIED GABALDON BUILDING (4 CL) IN NAAWAN CENTRAL SCHOOL	CHECKED AND REVIEWED BY: SANDY L. SIMO, CE DIVISION ENGINEER III	RECOMMENDING APPROVAL: RUDY G. MAGDUGO, EPS-1 CHIEF, SGOD	APPROVED BY: CHERRY MAE L. LIMBAGO, Ph.D, CESO V SCHOOLS DIVISION SUPERINTENDENT	SHEET CONTENT: FRONT ELEVATION FRONT ELEVATION PROGRAM OF WORKS	SHEET NO. A1 01 05
	MISAMIS ORIENTAL DIVISION					