


1  
A4 4  
RIGHT SIDE ELEVATION  
SCALE 1:100 METERS

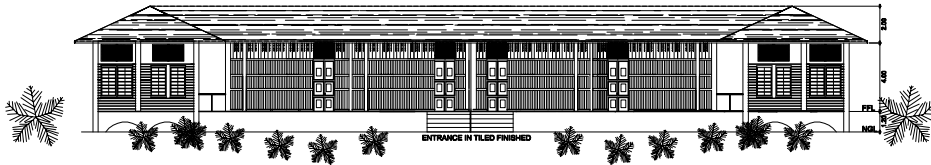

1  
A4 4  
FRONT ELEVATION  
SCALE 1:100 METERS

#### NOTES:

| DEMOLITION & REPLACEMENT   | FINISHING WORKS   |
|--|---|
| 1. DEMOLITION & REPLACEMENT OF DETERIORATED WOODEN FLOORING<br>2. REMOVAL & REPLACEMENT OF CEILING<br>3. REMOVAL & REPLACEMENT OF WALLING<br>4. REMOVAL & REPLACEMENT OF ROOFING<br>DOORS & WINDOWS(COMPLETION)<br>1. INSTALLATION OF NEW WOODEN DOORS<br>2. REFURISH EXISTING DOORS & JAMBS<br>3. REHABILITATE WOODEN FRAME WINDOW CASING<br>4. INSTALLATION OF NEW DOOR LOCKSET & HANDWARE<br>5. INSTALLATION OF NEW CAPIZ WINDOWS | 1. REPAINTING OF INTERIOR & EXTERIOR WOODEN WALL WITH SEMI-GLOSS PAINT<br>2. REPAINTING OF CEILING & CORNICE WITH FLAT PAINT<br>3. PAINTING OF BASEBOARD<br>4. VARNISHING OF WOODEN DOORS<br>5. REPAINTING OF WOODEN JAMBS & LOUVERS WITH QDE |
|  | TOILETS<br>1. NEW TOILETS CONSTRUCTION(COMPLETION)  |
|  | FACADE(COMPLETION)<br>1. TILING WORKS AT THE ENTRANCE<br>2. REHABILITATION OF WOODEN FACADE AT FRONT PORTION<br>3. REHABILITATION OF WOODEN STAIRS AT FRONT PORTION   |
|  | MOISTURE PROTECTION<br>1. APPLICATION OF ANTI AMY TREATMENT<br>2. APPLICATION OF EPOXY PAINT  |
|  | ROOFING WORKS<br>1. REMOVAL & REPLACEMENT OF ROOFING<br>2. INSTALLATION OF VALLEY GUTTER.   |

REPUBLIC OF THE PHILIPPINES  
DEPARTMENT OF EDUCATION  
PHYSICAL FACILITIES AND SCHOOLS ENGINEERING DIVISION  
DIVISION OF MISAMIS ORIENTAL  
A.VELEZ ST., CAGAYAN DE ORO CITY

PROJECT TITLE:  
DRAWING PLAN FOR THE REPAIR OF THE MODIFIED GABALDON  
BUILDING (4 CL) IN NAAMAN CENTRAL SCHOOL  
MISAMIS ORIENTAL DIVISION

CHECKED AND REVIEWED BY:  
SANDY L. SIMO, CE  
DIVISION ENGINEER III

RECOMMENDING APPROVAL:  
RUDY G. MAGDUGO, EPS-1  
CHIEF, SGOD

APPROVED BY:  
CHERRY MAE L. LIMBACO, Ph.D, CESO V  
SCHOOLS DIVISION SUPERINTENDENT

SHEET CONTENT:  
FRONT ELEVATION  
FRONT ELEVATION  
PROGRAM OF WORKS  
SHEET NO.  
A1  
01 05