



**BLACK BOARD DETAIL**  
SCALE 1 : 5 M.

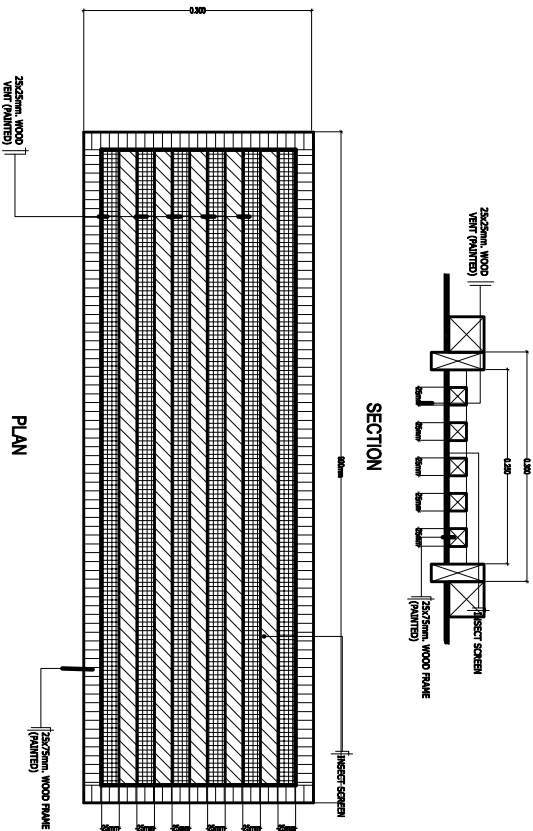


**CEILING VENT DETAIL**  
SCALE 1:5M.

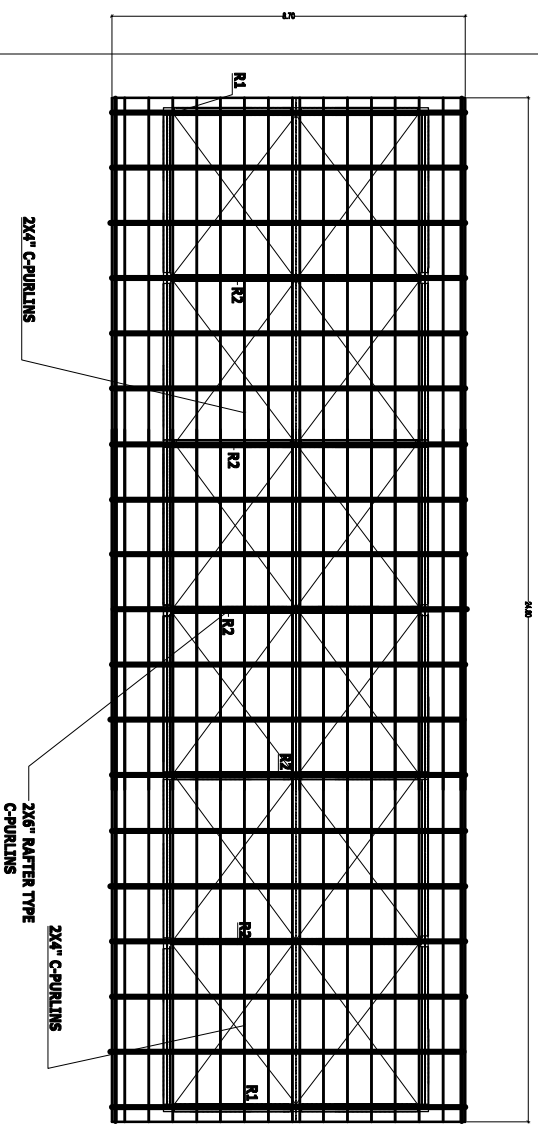


# ROOF FRAMING PLAN

SCALE 1 : 100 M.

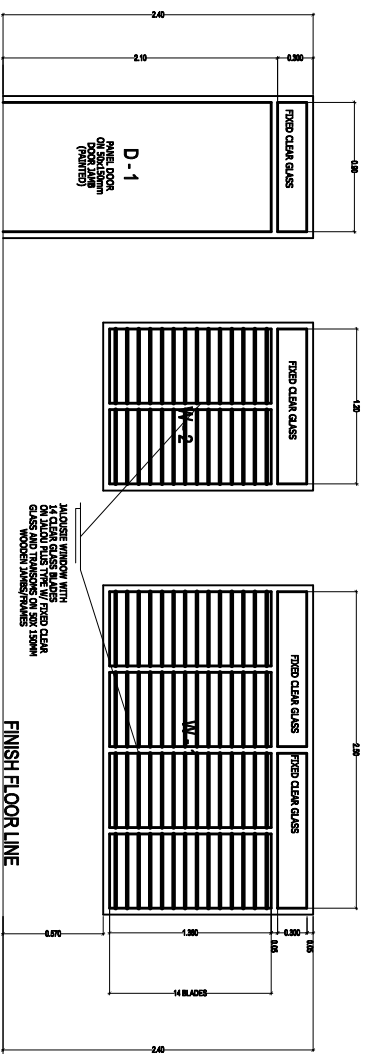

## SCHEDULE OF DOORS AND WINDOWS

|  |  |  |  |
|--|--|--|--|
| <br><b>DEPARTMENT OF EDUCATION</b><br>DIVISION OFFICE - MISAMIS ORIENTAL<br>Velez Street, Cagayan de Oro City |  | <b>PROJECT TITLE :</b><br><br><b>REPAIR / REHABILITATION OF<br/>ONE STOREY THREE (3) CLASSROOMS<br/>BAGONG LIPUNAN TYPE WITH ATTACHED CR</b> |  |
| <b>OFFICE OF THE SCHOOLS DIVISION SUPERINTENDENT</b><br><br>DEPED DIVISION OF MISAMIS ORIENTAL   |  | <b>SHEET CONTENTS :</b><br><br>SCHEDULE OF DOORS AND WINDOWS<br>ROOF FRAMING PLAN<br>BLACK BOARD DETAILS                                     |  |
| <b>PREPARED BY :</b><br><br>ENGR. SANDY L. SIMO, CE<br><small>Division Engineer III</small>  |  | <b>RECOMMENDING APPROVAL :</b><br><br>RUDY O. MAGDUGO<br><small>Chief, OSD</small>   |  |
| <b>APPROVED :</b><br><br>CHERRY MAEL L. LIMBACO, Ph.D., CESO V<br><small>SCHOOLS DIVISION SUPERINTENDENT</small>   |  | <b>SHEET NUMBER</b><br><br><b>01 of 03</b>   |  |