

LEGEND:

- | | |
|--|---|
| 1 - GUARD HOUSE | 16 - DEPED SCHOOL BLDG. (STANDARD) |
| 2 - NIKKIE COSETENG BLDG. | 17 - DEPED SCHOOL BLDG. (MODIFIED) |
| 3 - PTA BLDG. | 18 - WATSAN |
| 4 - TYPHOON RESISTANCE SCHOOL BLDG. (TRSBP) - JICA | 19 - PTA BLDG. |
| 5 - PTA BLDG. | 20 - DEPED SCHOOL BLDG. (STANDARD) |
| 6 - TYPHOON RESISTANCE SCHOOL BLDG. (TRSBP) - JICA | 21 - DEPED SCHOOL BLDG. (STANDARD) |
| 7 - SCHOOL CANTEN | 22 - WASHING FACILITIES |
| 8 - MUNICIPAL SEF (2 STOREY) | 23 - COVERED COURT |
| 9 - WATSAN | 24 - DEPED SCHOOL BLDG. (MODIFIED) |
| 10 - DEPED SCHOOL BLDG. (STANDARD) | 25 - CONGRESSIONAL BLDG. |
| 11 - OTHER | 26 - PPP SCHOOL BLDG. (ON/GOING CONSTRUCTION) |
| 12 - PRE-FABRICATED SCHOOL BLDG. | 27 - PPP SCHOOL BLDG. (2 STOREY) |
| 13 - DEPED SCHOOL BLDG. (MODIFIED) | 28 - DEPED SCHOOL BLDG. (MODIFIED) |
| 14 - DEPED SCHOOL BLDG. (STANDARD) (2 STOREY) | 29 - PTA BLDG. |
| 15 - DEPED SCHOOL BLDG. (STANDARD) (2 STOREY) | 30 - PROVINCIAL SEF |
| | 31 - MUNICIPAL SEF |




TAGOLOAN NATIONAL HIGH SCHOOL SCHOOL SITE DEVELOPMENT PLAN

Scale 1 : 1,000

LEGEND:

- MPB - Main Panel Board
- Concrete Pole for Transformer
- SERVICE Line Steel Pole
- Service Line Bracket

LINES	BEARING	DISTANCE
1-2	N 16 E	28.5 m
2-3	N 49 W	150 m
3-4	N 78 E	49 m
4-5	N 64 30 E	78 m
5-6	S	189.5 m
6-1	N 62 W	23 m

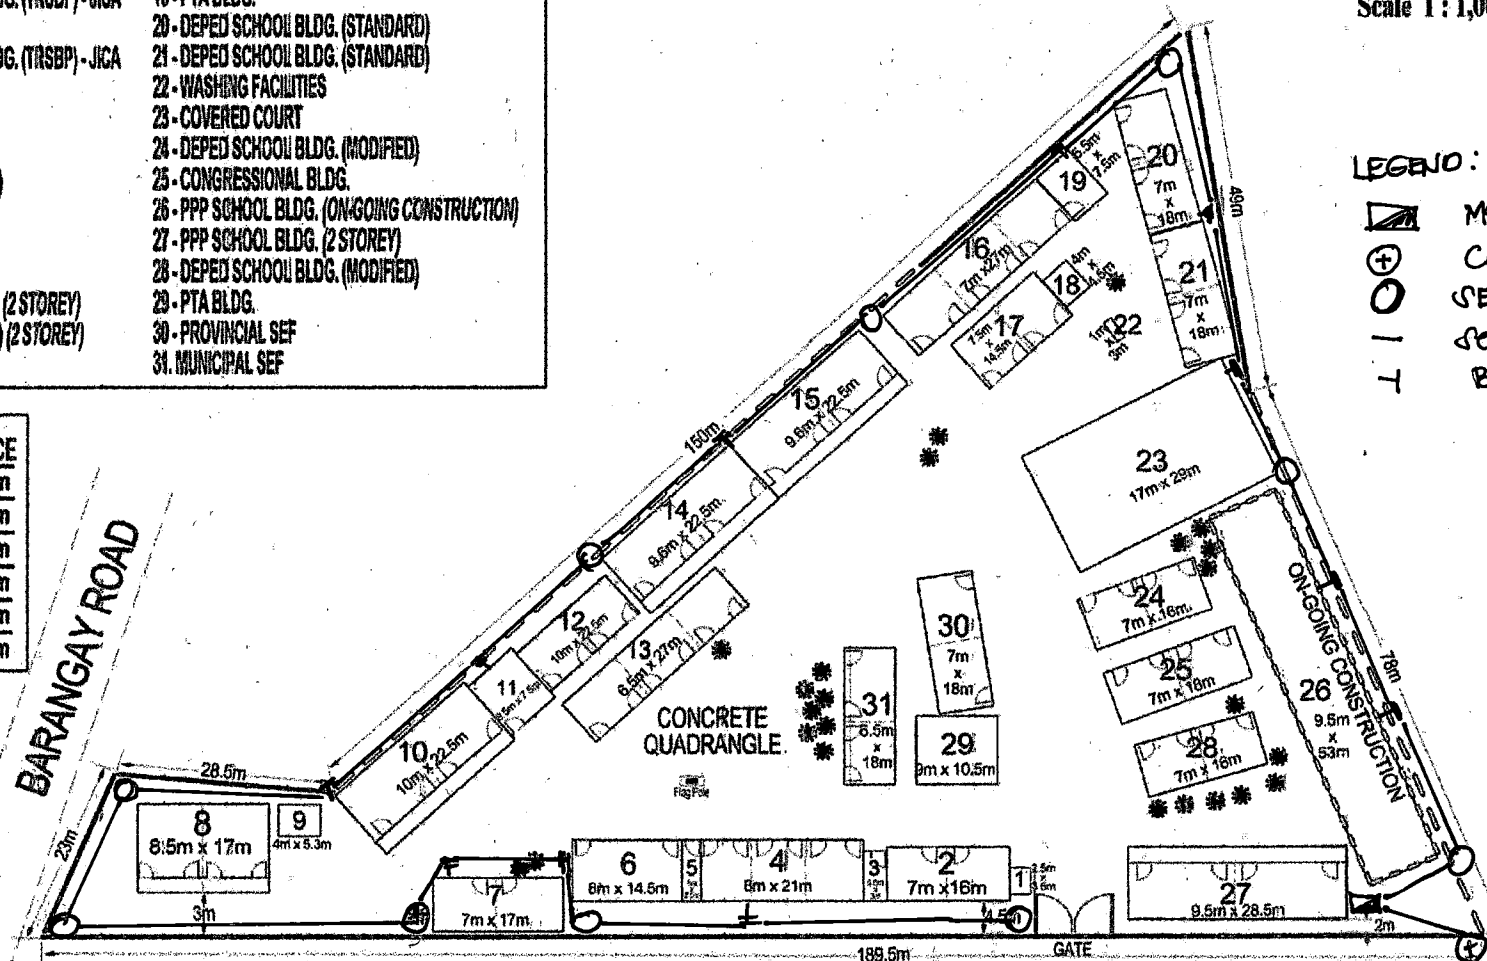

BARANGAY ROAD



Prepared by: 	Submitted by: 	Recommending Approval 	APPROVED: 	STANDARD SCHOOL SITE DEVELOPMENT PLAN
FLORANTE A. SARAOS School Prep. Custodian	SEVERA C. GO Principal II	ENGR. SANDY L. SOMO Division Engineer	CHERRY MAE L. LIMBACO, Ph.D. CESO V School Division Superintendent	